







- LEGEND
-  COMMON ELEMENTS
 -  LIMITED COMMON ELEMENTS

This is not a certified document

MILANO, A LUXURY CONDOMINIUM
THIRD FLOOR PLAN
BUILDING 1743 (6) TYPE II


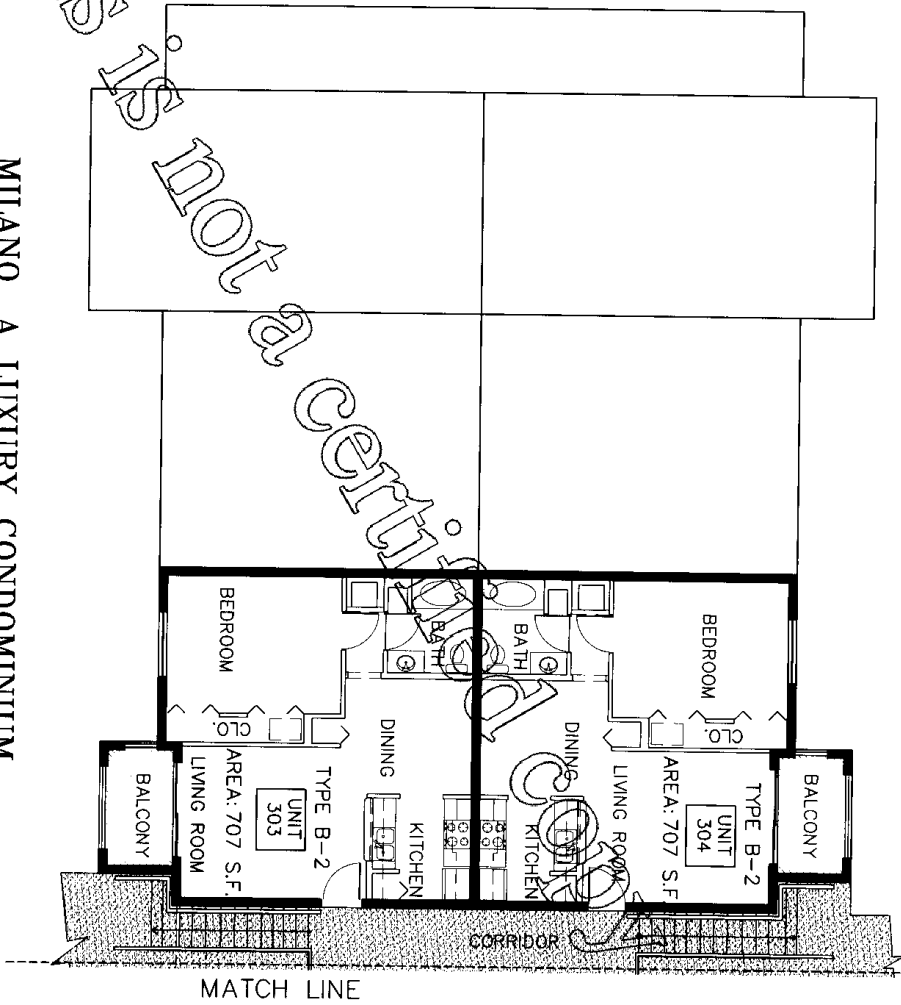
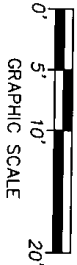


J. BONFILL & ASSOCIATES, INC.
 ARCHITECTS-LAND SURVEYORS-PLANNERS
 9360 S.W. 72nd STREET, MIAMI, FLORIDA 33173
 PH. (305) 598-8383, FAX (305) 598-0023
 DATE: February 2nd, 2004.

- LEGEND**
-  COMMON ELEMENTS
 -  LIMITED COMMON ELEMENTS


This is a Certified Copy

MILANO, A LUXURY CONDOMINIUM
 THIRD FLOOR PLAN
 BUILDING 1743 (6) TYPE II

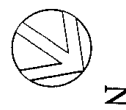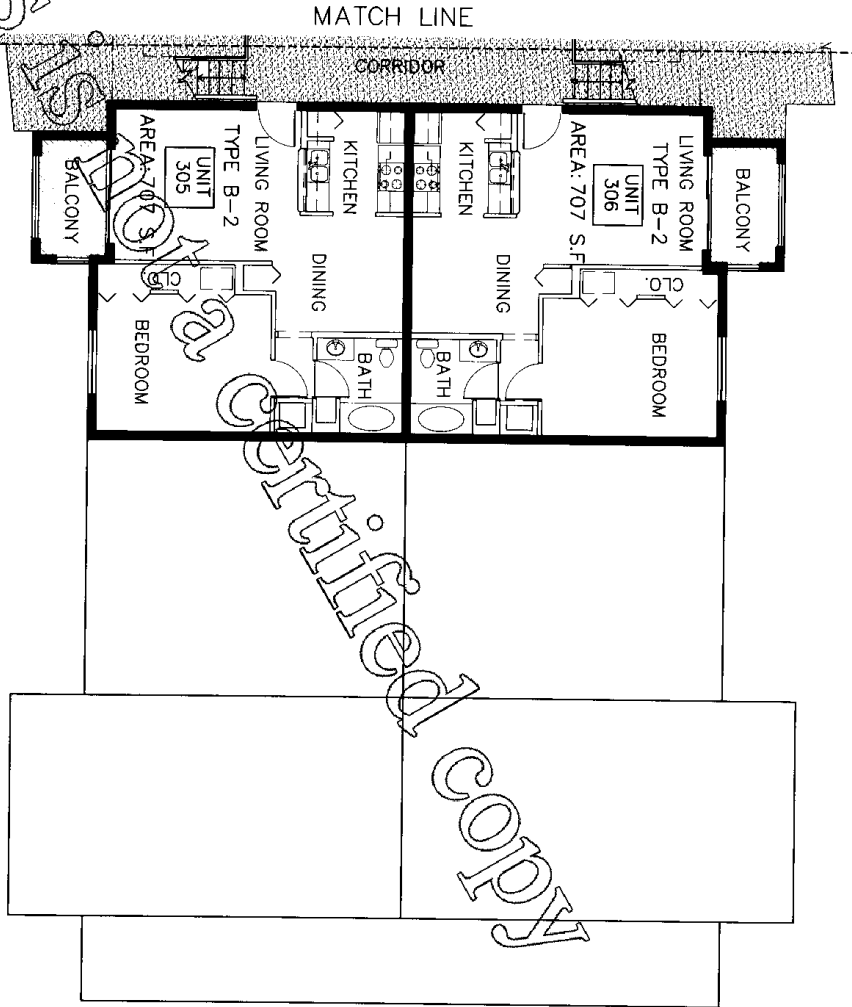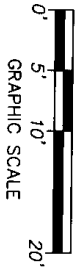


J. BONFILL & ASSOCIATES, INC.
 ARCHITECTS-LAND SURVEYORS-PLANNERS
 9360 S.W. 72nd STREET, MIAMI, FLORIDA 33173
 PH. (305) 598-8983, FAX (305) 598-0023
 DATE: February 2nd, 2004.


This is not a certified document

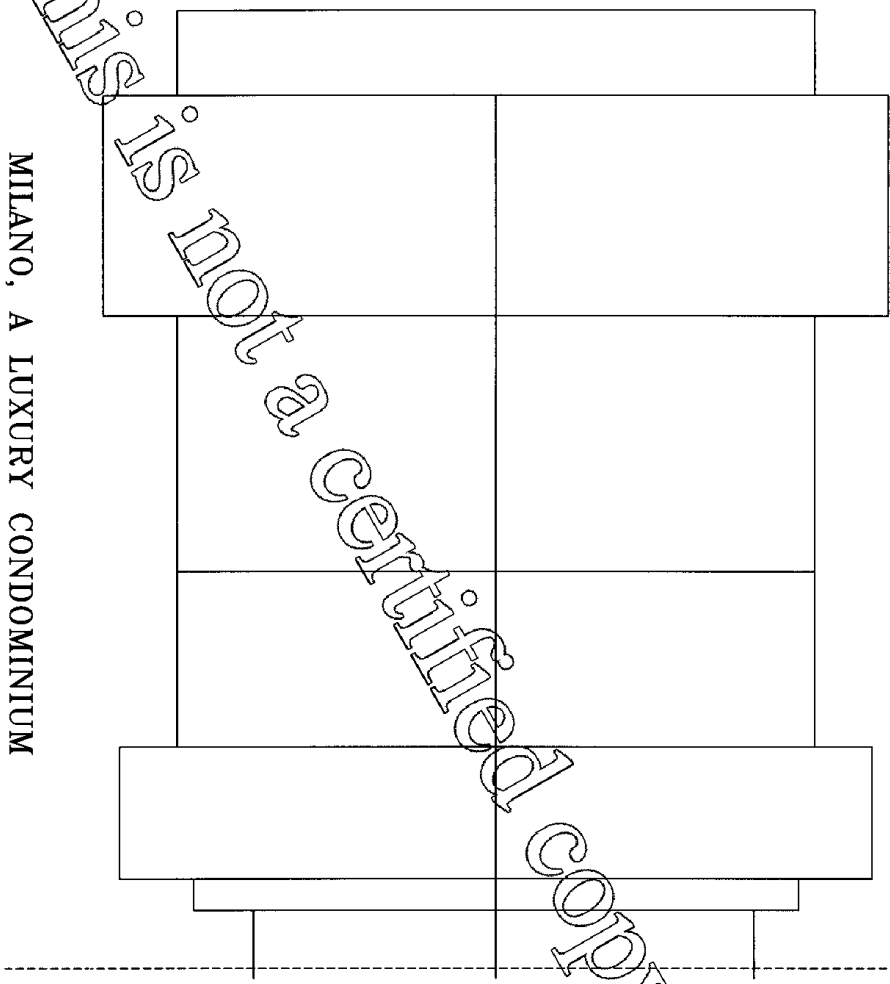


MIANO, A LUXURY CONDOMINIUM
ROOF PLAN
BUILDING 1743 (6) TYPE II

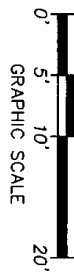



GRAPHIC SCALE

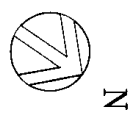

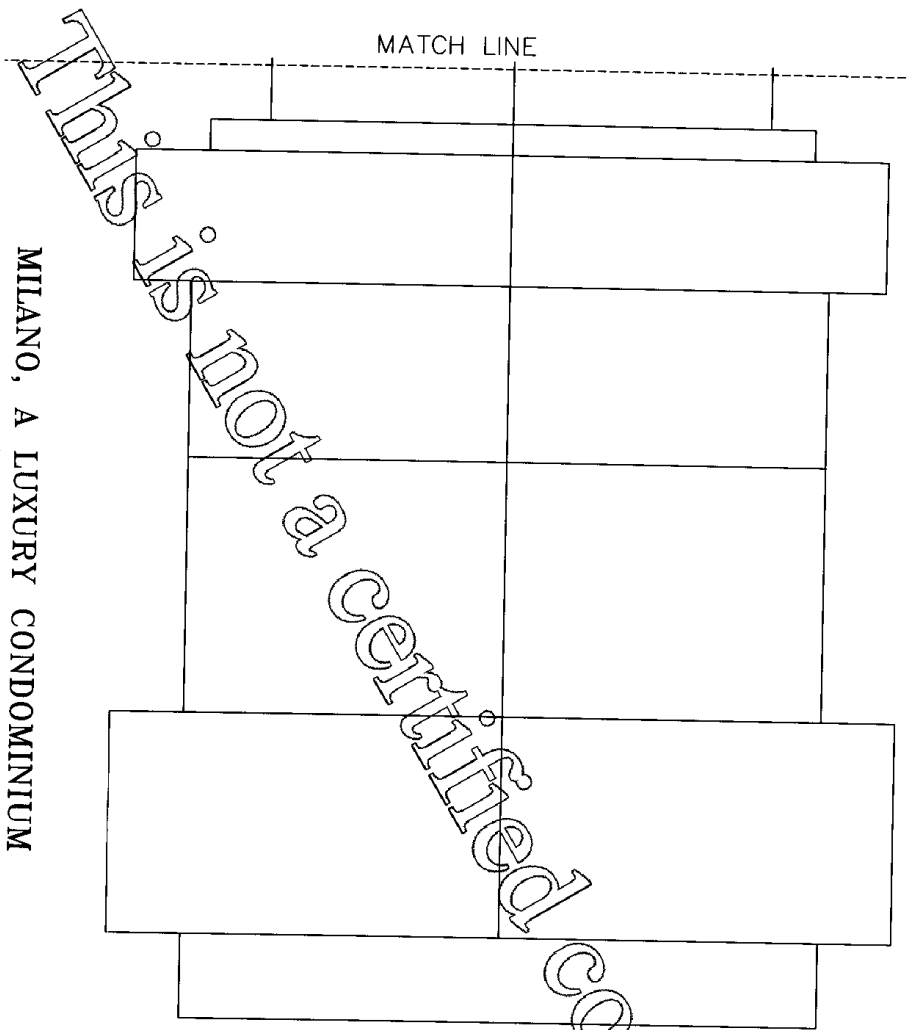

J. BONFILL & ASSOCIATES, INC.
ARCHITECTS-LAND SURVEYORS-PLANNERS
9360 S.W. 72nd STREET, MIAMI, FLORIDA 33173
PH. (305) 598-9393, FAX (305) 598-0023
DATE: February 2nd, 2004.

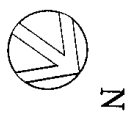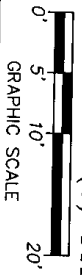

MILANO, A LUXURY CONDOMINIUM
 ROOF PLAN
 BUILDING 1743 (6) TYPE II






J. BONFILL & ASSOCIATES, INC.
 ARCHITECTS-LAND SURVEYORS-PLANNERS
 9360 S.W. 72nd STREET, MIAMI, FLORIDA 33173
 PH. (305) 598-8383, FAX (305) 598-0023
 DATE: February 2nd, 2004.


- LEGEND**
-  COMMON ELEMENTS
 -  LIMITED COMMON ELEMENTS

MILANO, A LUXURY CONDOMINIUM

FIRST FLOOR PLAN
BUILDING 1715 (3) TYPE III

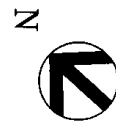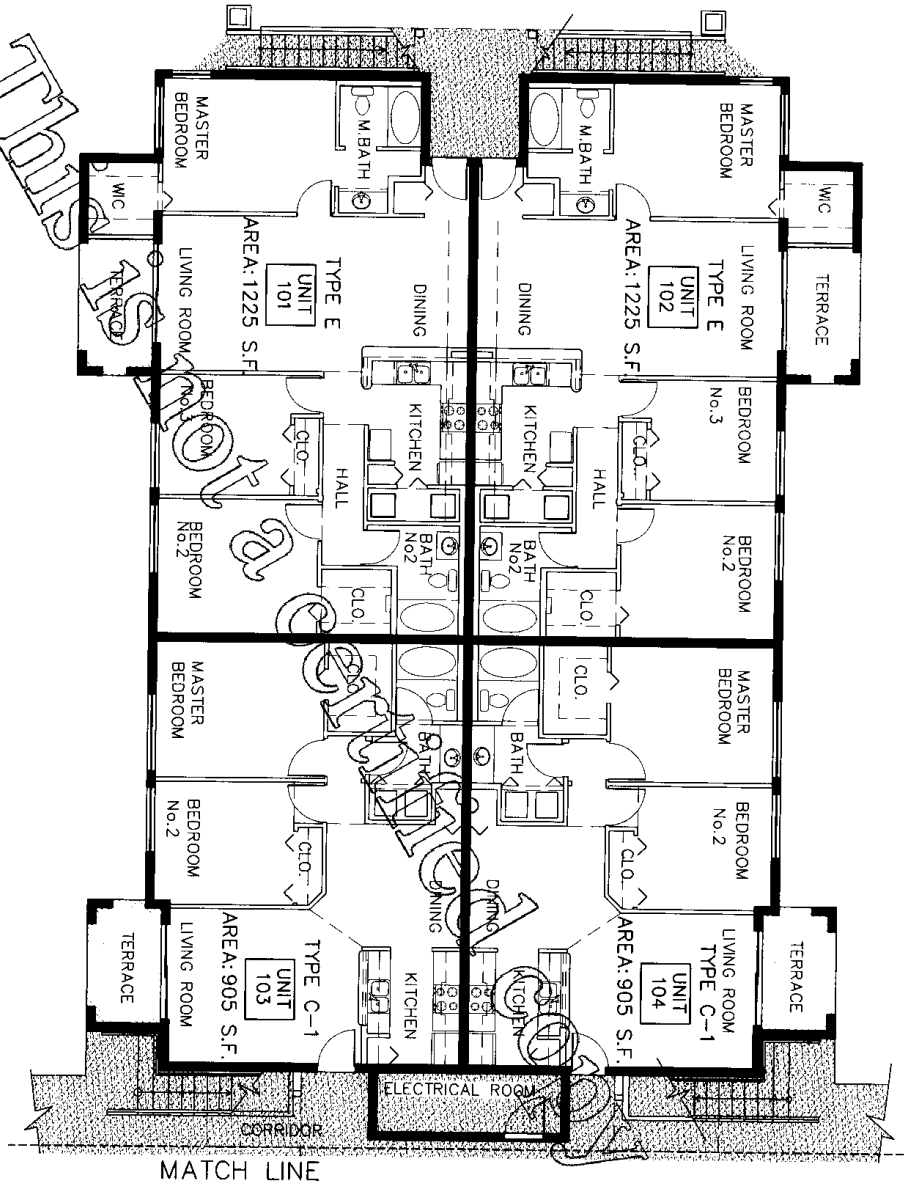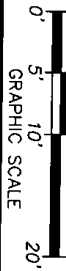

J. BONFILL & ASSOCIATES, INC.
 ARCHITECTS-LAND SURVEYORS-PLANNERS
 9360 S.W. 72nd STREET, MIAMI, FLORIDA 33173
 PH. (305) 598-8383, FAX (305) 598-0023
 DATE: February 2nd, 2004

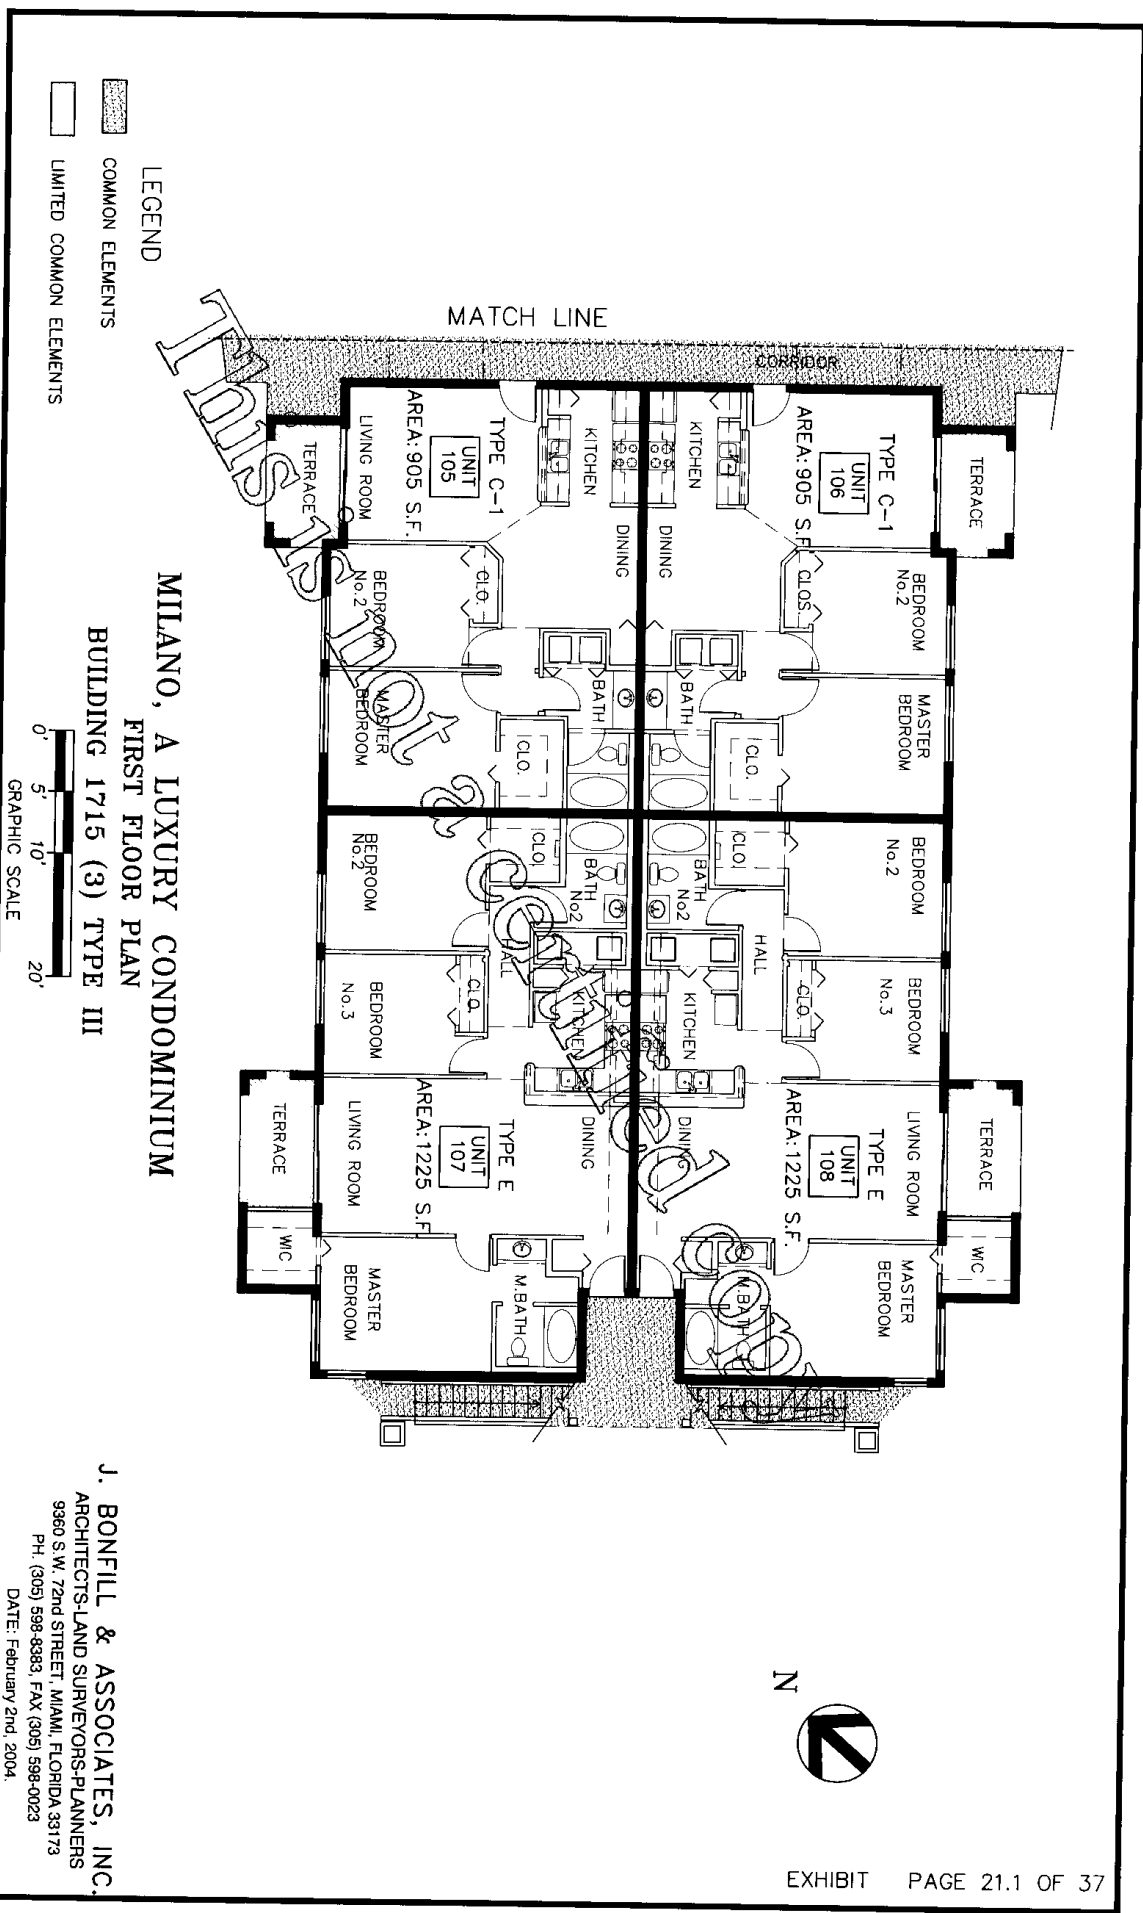

LEGEND

COMMON ELEMENTS

LIMITED COMMON ELEMENTS

0' 5' 10' 20'


GRAPHIC SCALE

MILANO, A LUXURY CONDOMINIUM
 FIRST FLOOR PLAN
 BUILDING 1715 (3) TYPE III


J. BONFILL & ASSOCIATES, INC.
 ARCHITECTS-LAND SURVEYORS-PLANNERS
 9360 S.W. 72nd STREET, MIAMI, FLORIDA 33173
 PH. (305) 598-8383, FAX (305) 598-0023
 DATE: February 2nd, 2004.



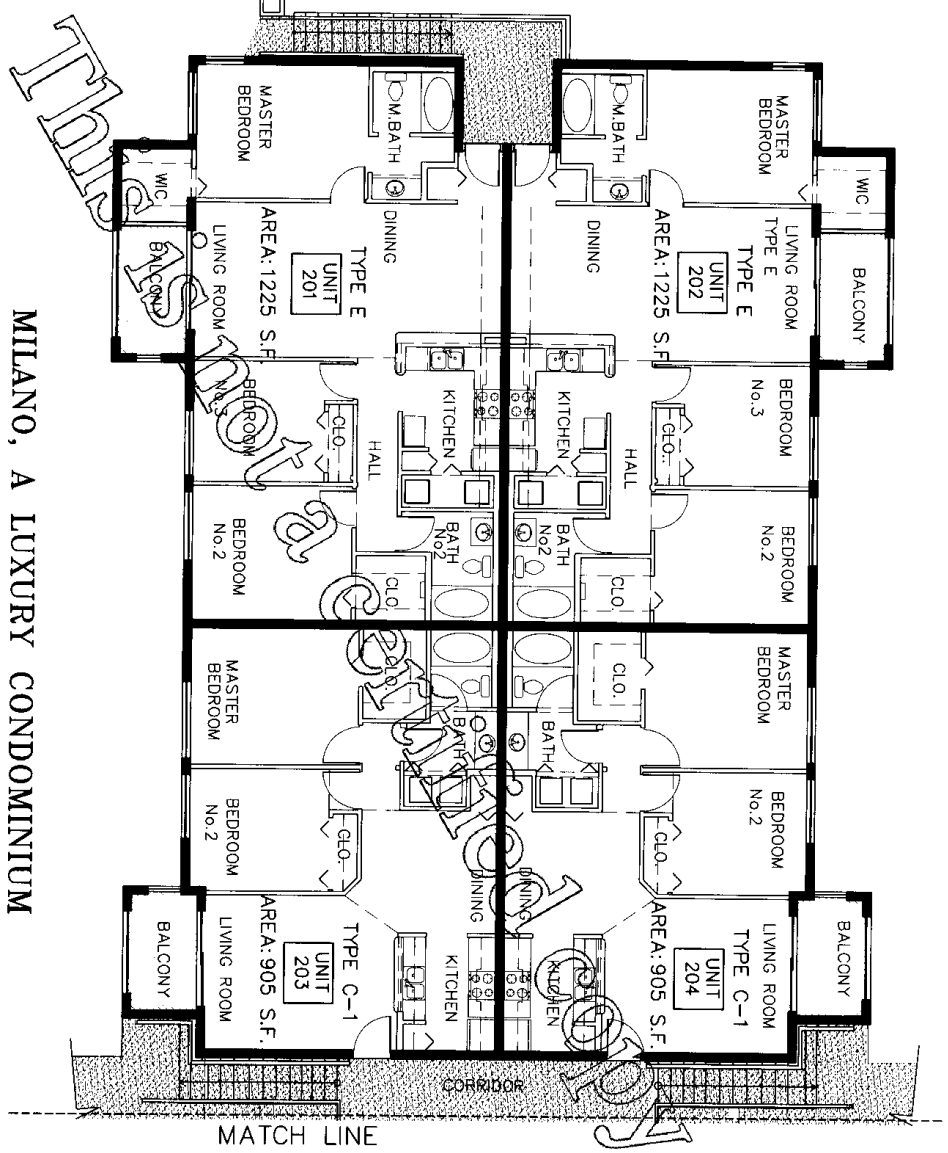

- LEGEND**
-  COMMON ELEMENTS
 -  LIMITED COMMON ELEMENTS

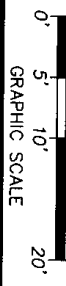


MILANO, A LUXURY CONDOMINIUM
SECOND FLOOR PLAN
BUILDING 1715 (3) TYPE III



J. BONFILL & ASSOCIATES, INC.
 ARCHITECTS-LAND SURVEYORS-PLANNERS
 9360 S.W. 72nd STREET, MIAMI, FLORIDA 33173
 PH. (305) 598-8383, FAX (305) 598-0023
 DATE: February 2nd, 2004.



- LEGEND
-  COMMON ELEMENTS
 -  LIMITED COMMON ELEMENTS

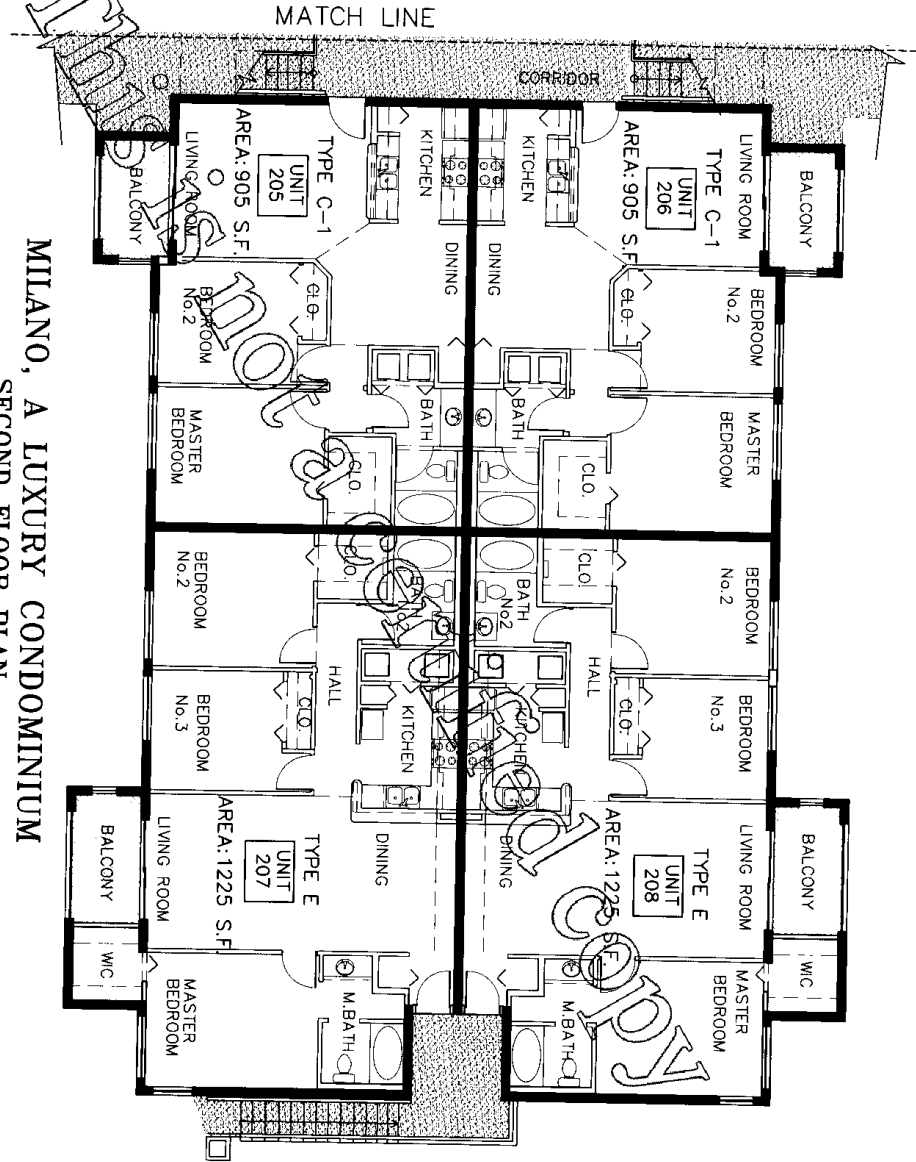MILANO, A LUXURY CONDOMINIUM
 SECOND FLOOR PLAN
 BUILDING 1715 (3) TYPE III






J. BONFILL & ASSOCIATES, INC.
 ARCHITECTS-LAND SURVEYORS-PLANNERS
 9360 S.W. 72nd STREET, MIAMI, FLORIDA 33173
 PH. (305) 598-8383, FAX (305) 598-0023
 DATE: February 2nd, 2004.


This is not a certified copy

- LEGEND
-  COMMON ELEMENTS
 -  LIMITED COMMON ELEMENTS

MILANO, A LUXURY CONDOMINIUM
 THIRD FLOOR PLAN
 BUILDING 1715 (3) TYPE III

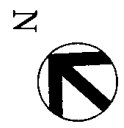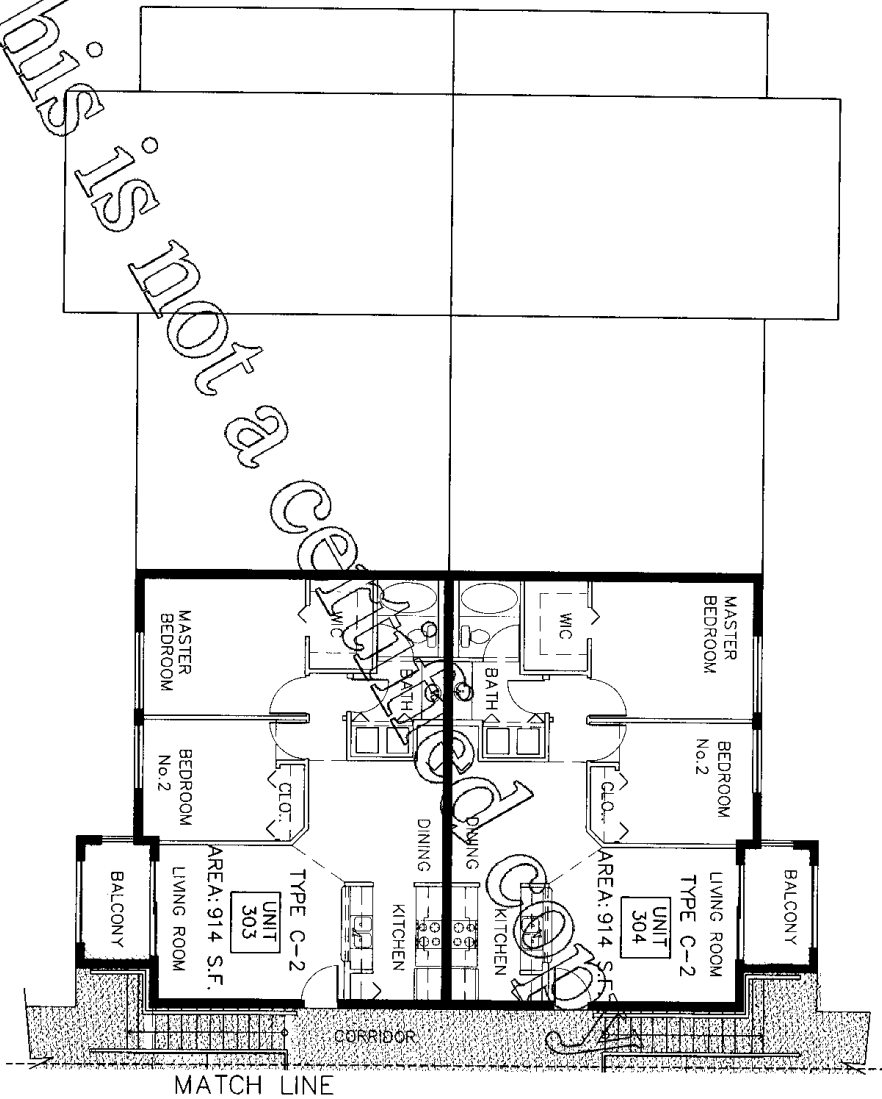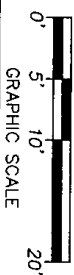


J. BONFILL & ASSOCIATES, INC.
 ARCHITECTS-LAND SURVEYORS-PLANNERS
 9360 S.W. 72nd STREET, MIAMI, FLORIDA 33173
 PH. (305) 598-8388, FAX (305) 598-0023
 DATE: February 2nd, 2004.

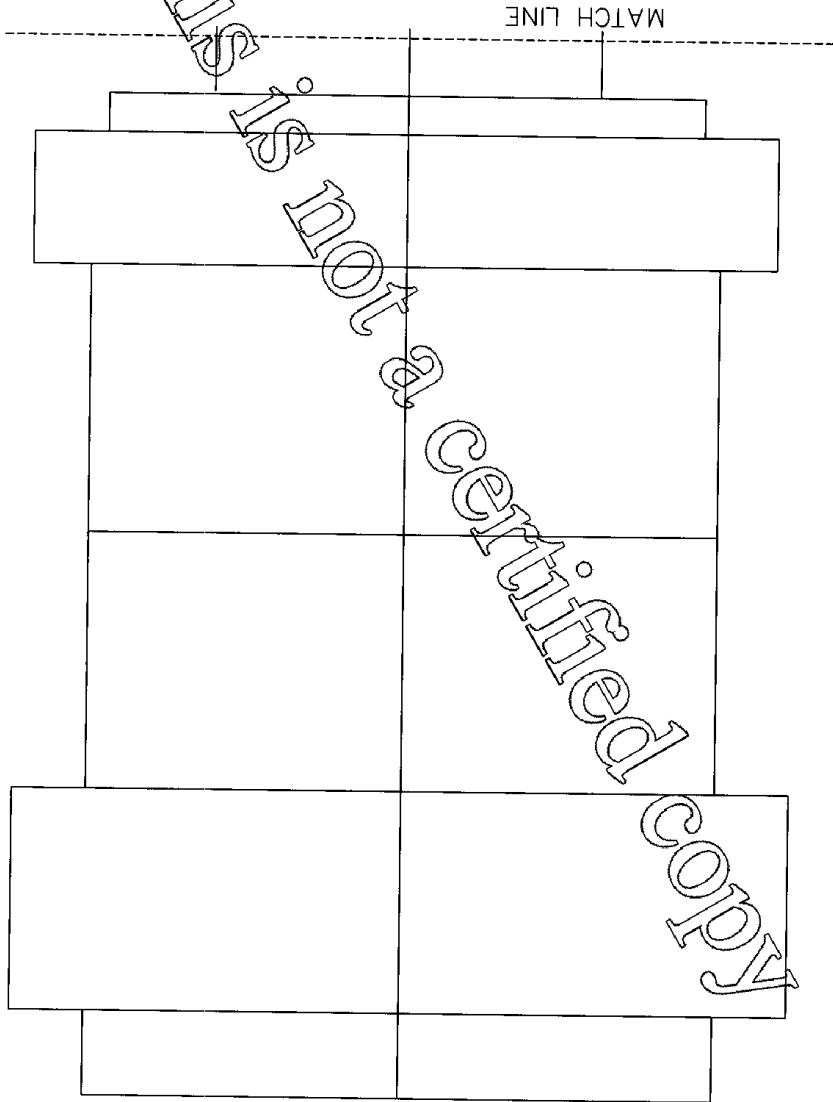

This is not a certified copy


MILANO A LUXURY CONDOMINIUM
 ROOF PLAN
 BUILDING 1715 (3) TYPE III

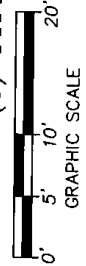

J. BONFILL & ASSOCIATES, INC.
 ARCHITECTS-LAND SURVEYORS-PLANNERS
 9360 S.W. 72nd STREET, MIAMI, FLORIDA 33173
 PH. (305) 598-8383, FAX (305) 598-0023
 DATE: February 2nd, 2004.

This is not a certified copy


MATCH LINE

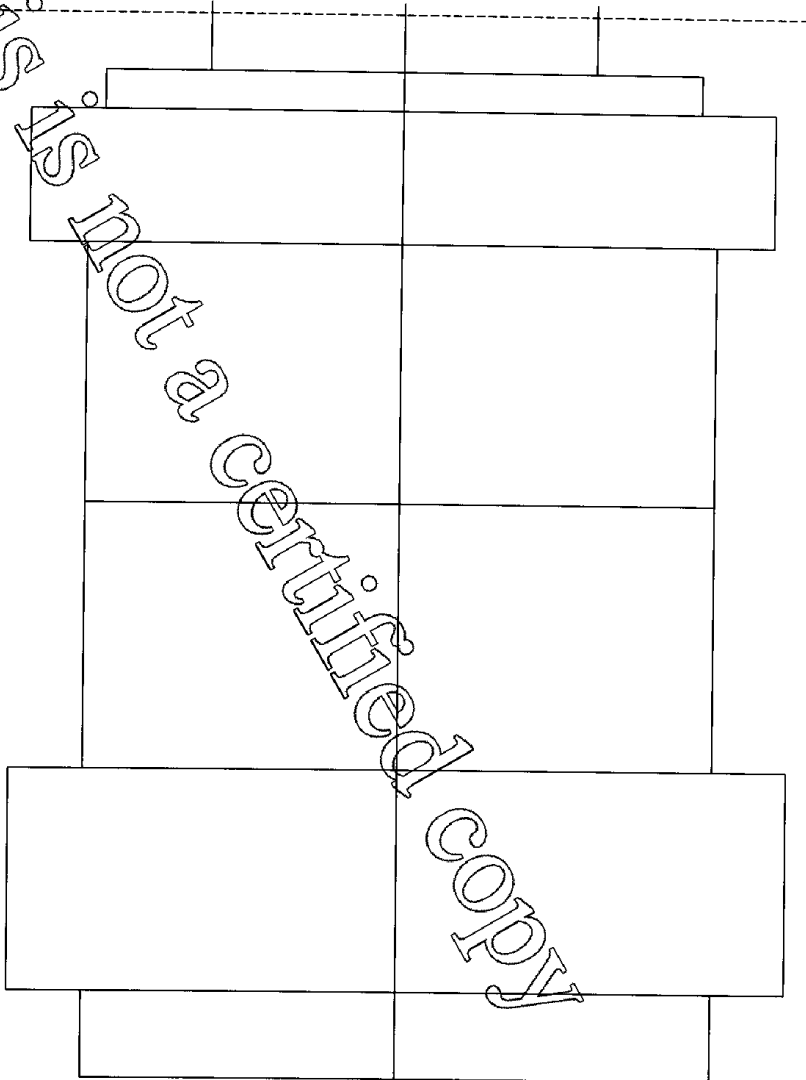

MILANO, A LUXURY CONDOMINIUM

ROOF PLAN


BUILDING 1715 (3) TYPE III

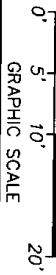

GRAPHIC SCALE




J. BONFILL & ASSOCIATES, INC.
ARCHITECTS-LAND SURVEYORS-PLANNERS
9360 S.W. 72nd STREET, MIAMI, FLORIDA 33173
PH. (305) 598-8383, FAX (305) 598-0023
DATE: February 2nd, 2004.

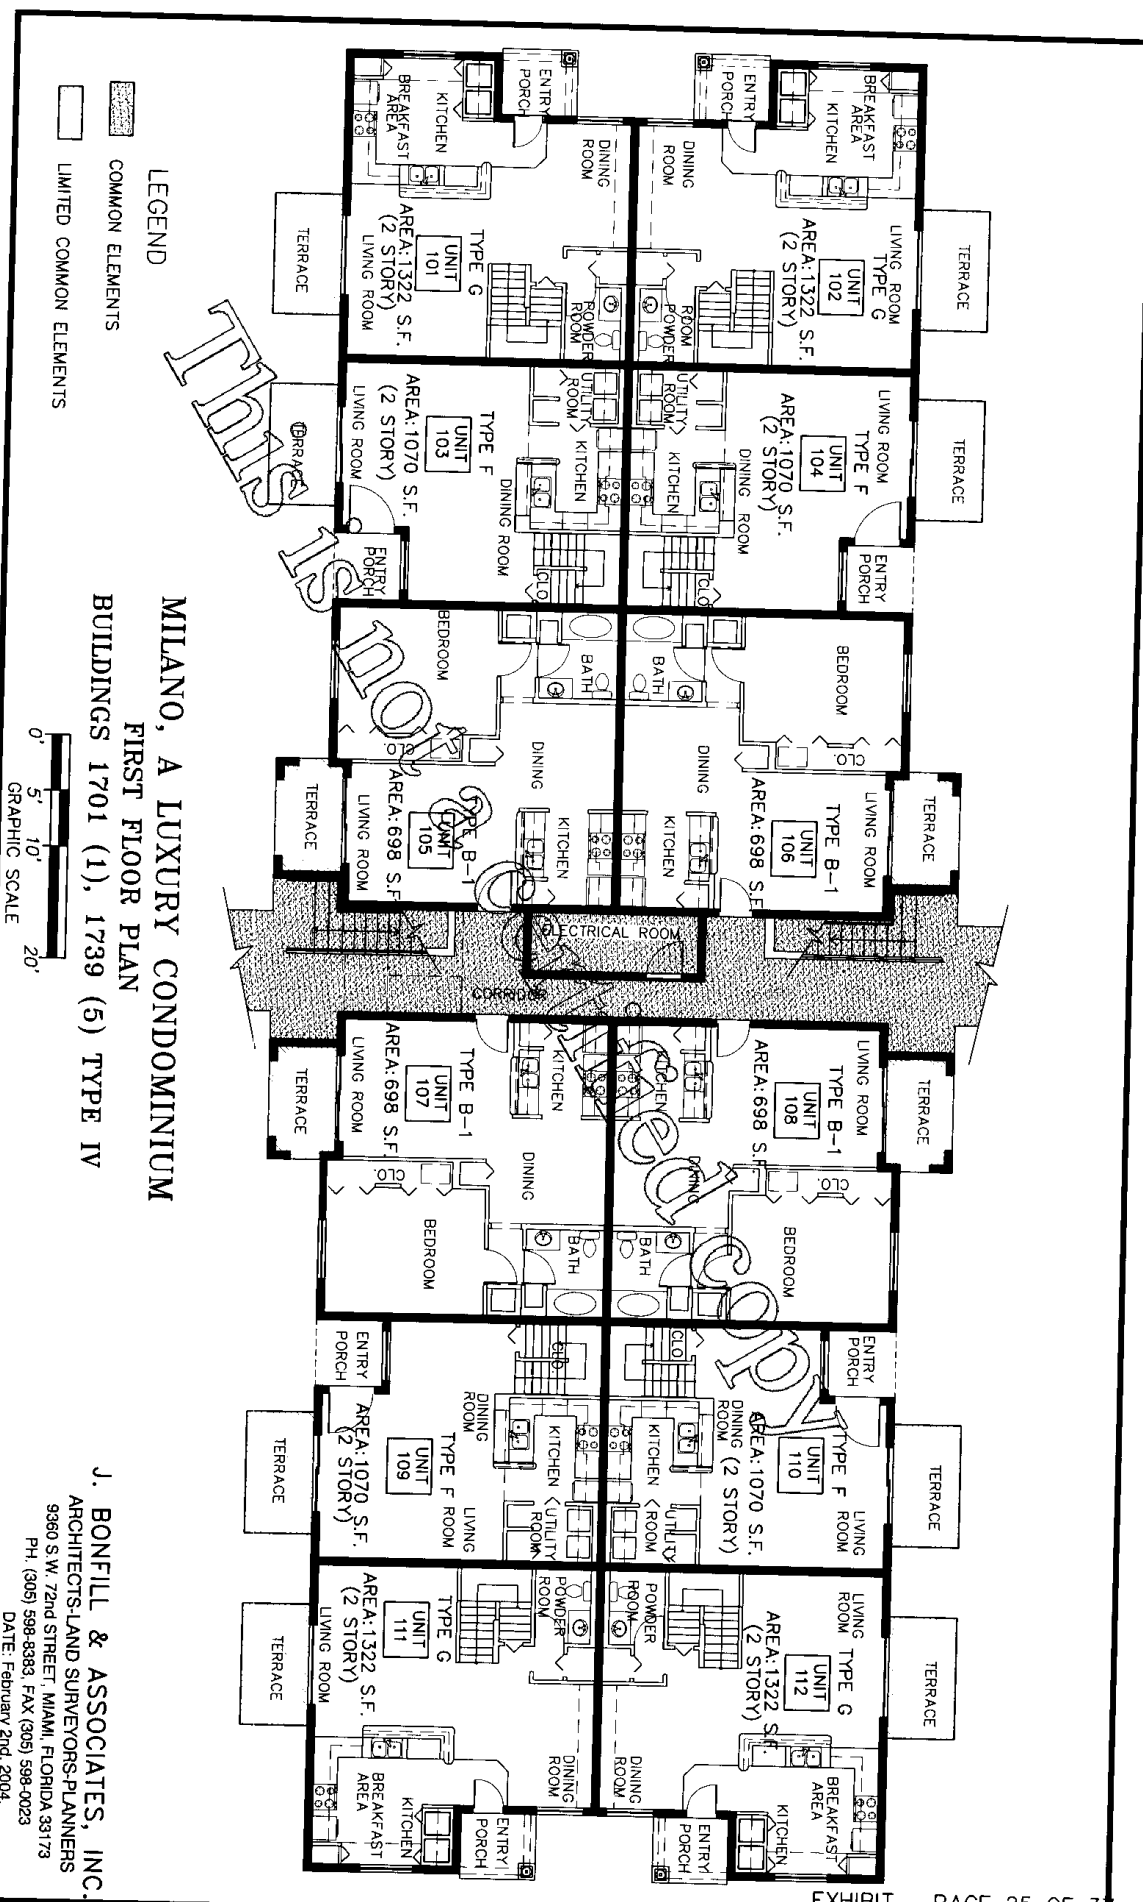

LEGEND


COMMON ELEMENTS

LIMITED COMMON ELEMENTS

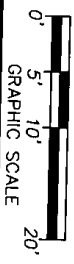


MILANO, A LUXURY CONDOMINIUM
 FIRST FLOOR PLAN
 BUILDINGS 1701 (1), 1739 (5) TYPE IV

J. BONFILL & ASSOCIATES, INC.
 ARCHITECTS-LAND SURVEYORS-PLANNERS
 9360 S.W. 72nd STREET, MIAMI, FLORIDA 33173
 PH. (305) 598-8383; FAX (305) 598-0023
 DATE: February 2nd, 2004.

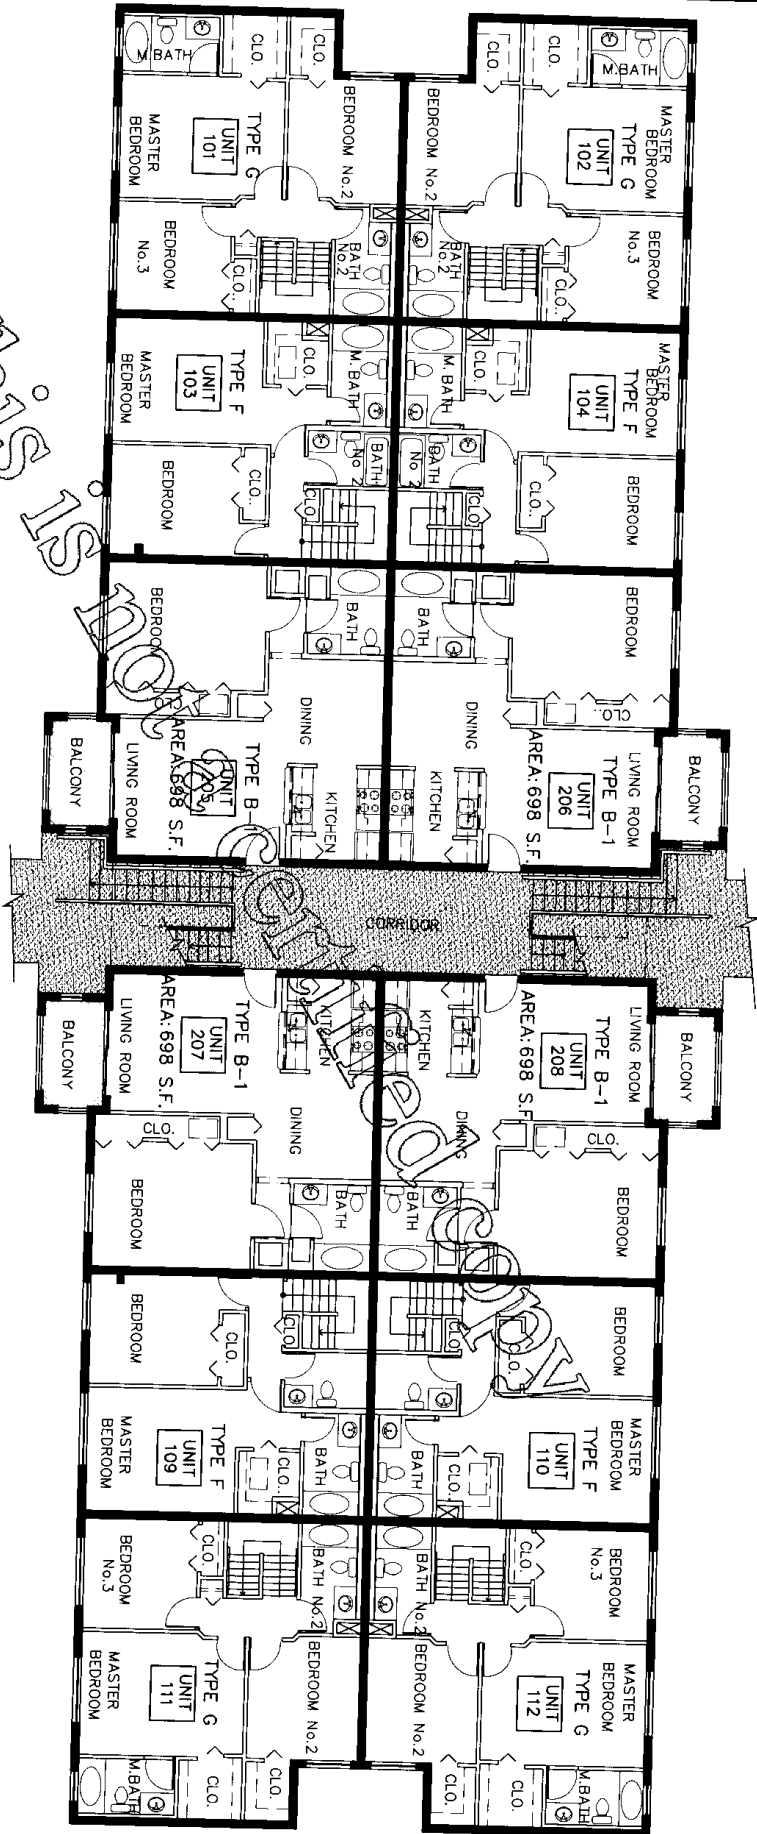



- LEGEND
- COMMON ELEMENTS
 - LIMITED COMMON ELEMENTS


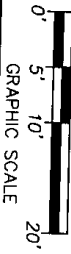
MILANO, A LUXURY CONDOMINIUM
SECOND FLOOR PLAN
BUILDINGS 1701 (1), 1739 (5) TYPE IV



J. BONFILL & ASSOCIATES, INC.
 ARCHITECTS-LAND SURVEYORS-PLANNERS
 9360 S.W. 72nd STREET, MIAMI, FLORIDA 33173
 PH: (305) 598-8383, FAX (305) 598-0023
 DATE: February 2nd, 2004.


- LEGEND
-  COMMON ELEMENTS
 -  LIMITED COMMON ELEMENTS

MILANO, A LUXURY CONDOMINIUM
 THIRD FLOOR PLAN
 BUILDINGS 1701 (1), 1739 (5) TYPE IV

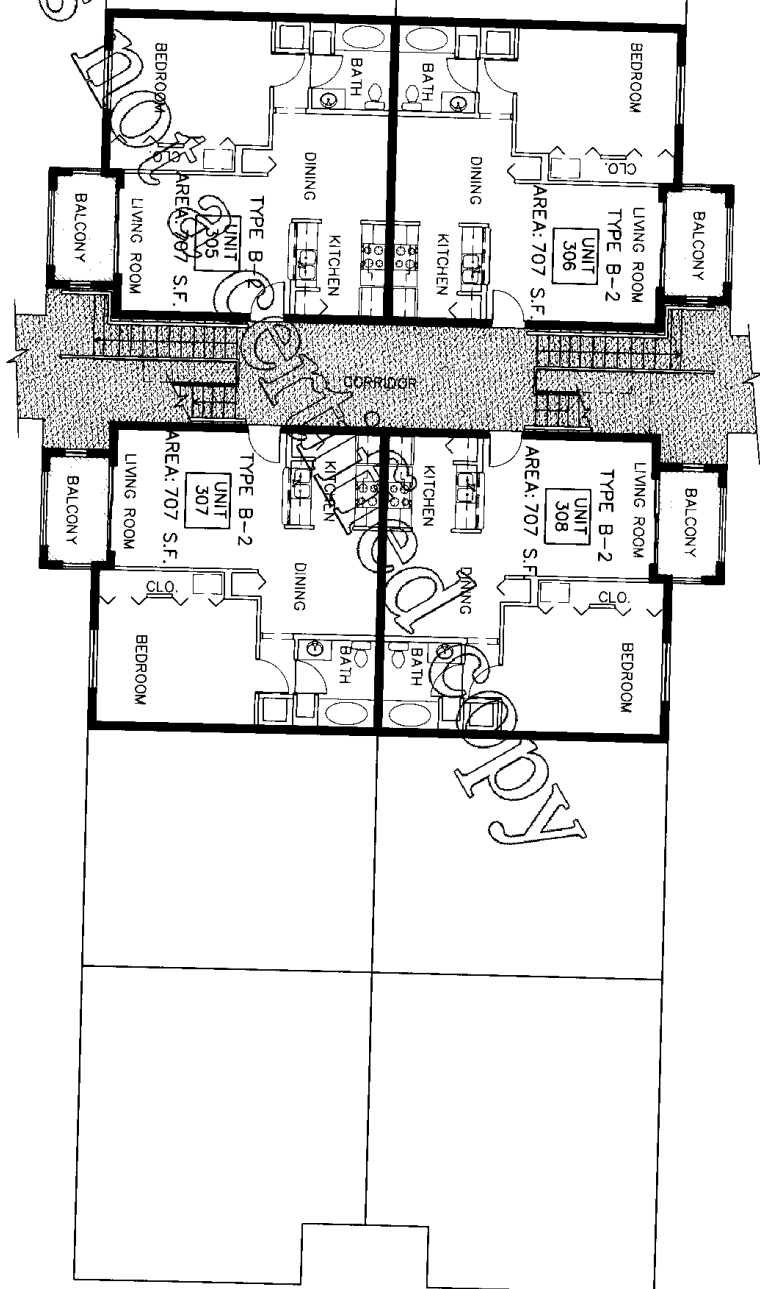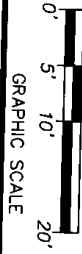

J. BONFILL & ASSOCIATES, INC.
 ARCHITECTS-LAND SURVEYORS-PLANNERS
 9960 S.W. 72nd STREET, MIAMI, FLORIDA 33173
 PH: (305) 598-8383, FAX (305) 598-0023
 DATE: February 2nd, 2004.

This is not a certified copy

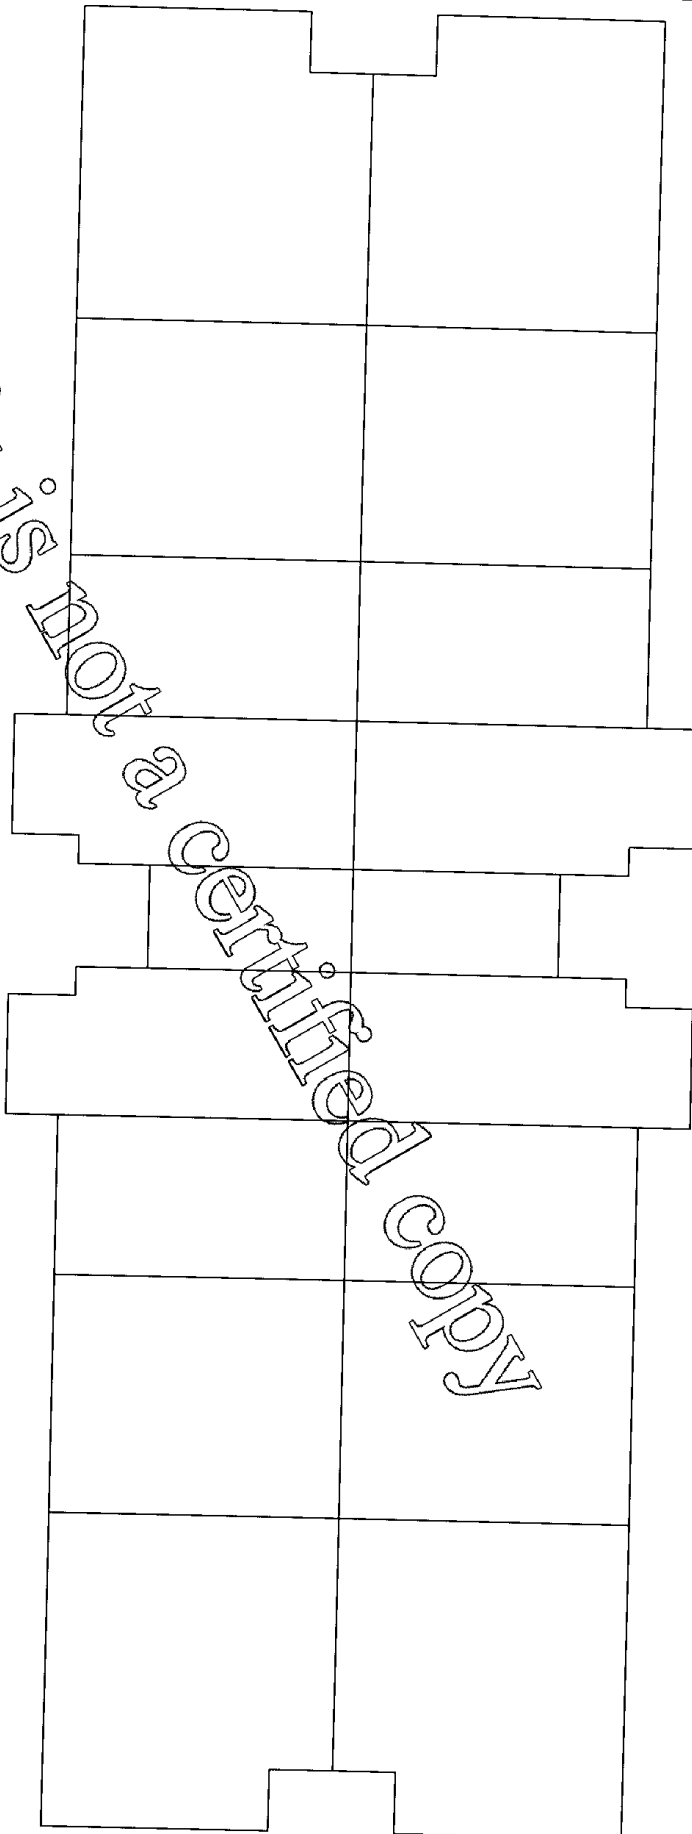



MILANO, A LUXURY CONDOMINIUM
ROOF PLAN
BUILDINGS 1701 (1), 1739 (5) TYPE IV





GRAPHIC SCALE



J. BONFILL & ASSOCIATES, INC.
ARCHITECTS-LAND SURVEYORS-PLANNERS
9360 S.W. 72nd STREET, MIAMI, FLORIDA 33173
PH. (305) 598-8383, FAX (305) 598-0023
DATE: February 2nd, 2004.

- LEGEND**
-  COMMON ELEMENTS
 -  LIMITED COMMON ELEMENTS

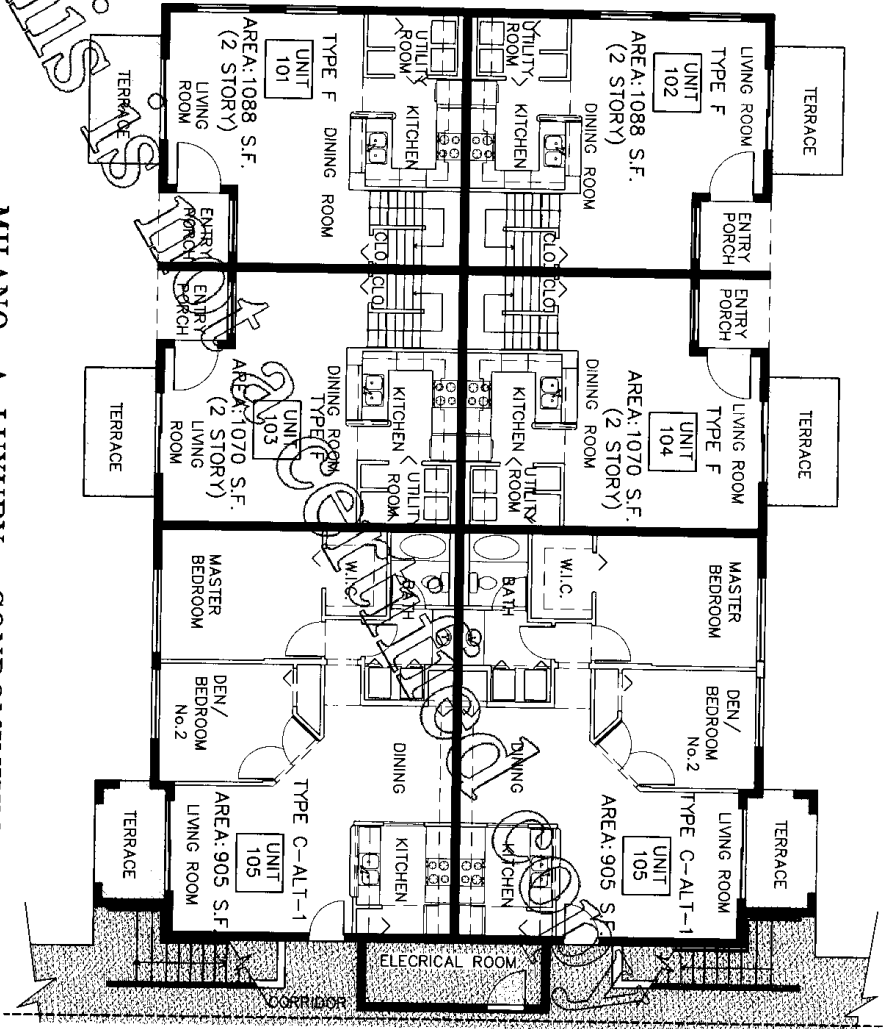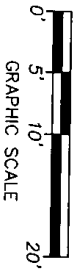MILANO, A LUXURY CONDOMINIUM
FIRST FLOOR PLAN
BUILDING 1727(4) TYPE V



J. BONFILL & ASSOCIATES, INC.
 ARCHITECTS-LAND SURVEYORS-PLANNERS
 9360 S.W. 72nd STREET, MIAMI, FLORIDA 33173
 PH. (305) 598-8383, FAX (305) 598-0023
 DATE: February 2nd, 2004.



- LEGEND
-  COMMON ELEMENTS
 -  LIMITED COMMON ELEMENTS

This is a preliminary drawing.


MATCH LINE

MILANO, A LUXURY CONDOMINIUM

FIRST FLOOR PLAN
BUILDING 1727 (4) TYPE V

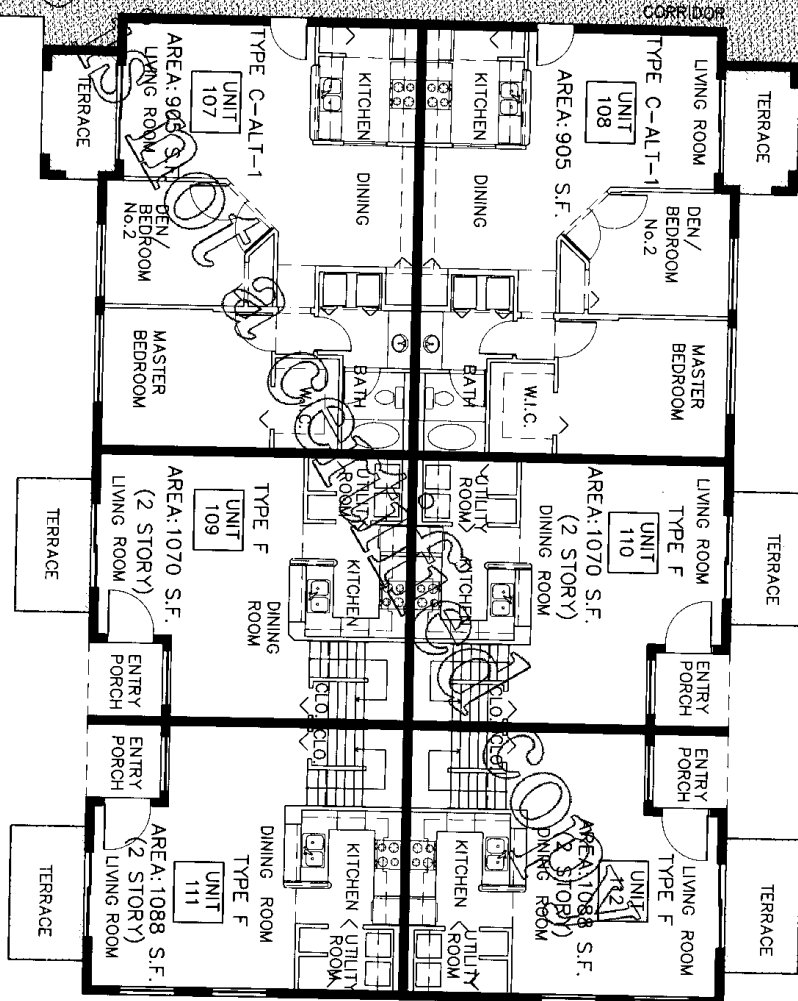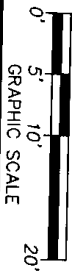

J. BONFILL & ASSOCIATES, INC.
ARCHITECTS-LAND SURVEYORS-PLANNERS
9360 S.W. 72nd STREET, MIAMI, FLORIDA 33173
PH: (305) 598-8383, FAX (305) 598-0023
DATE: February 2nd, 2004.

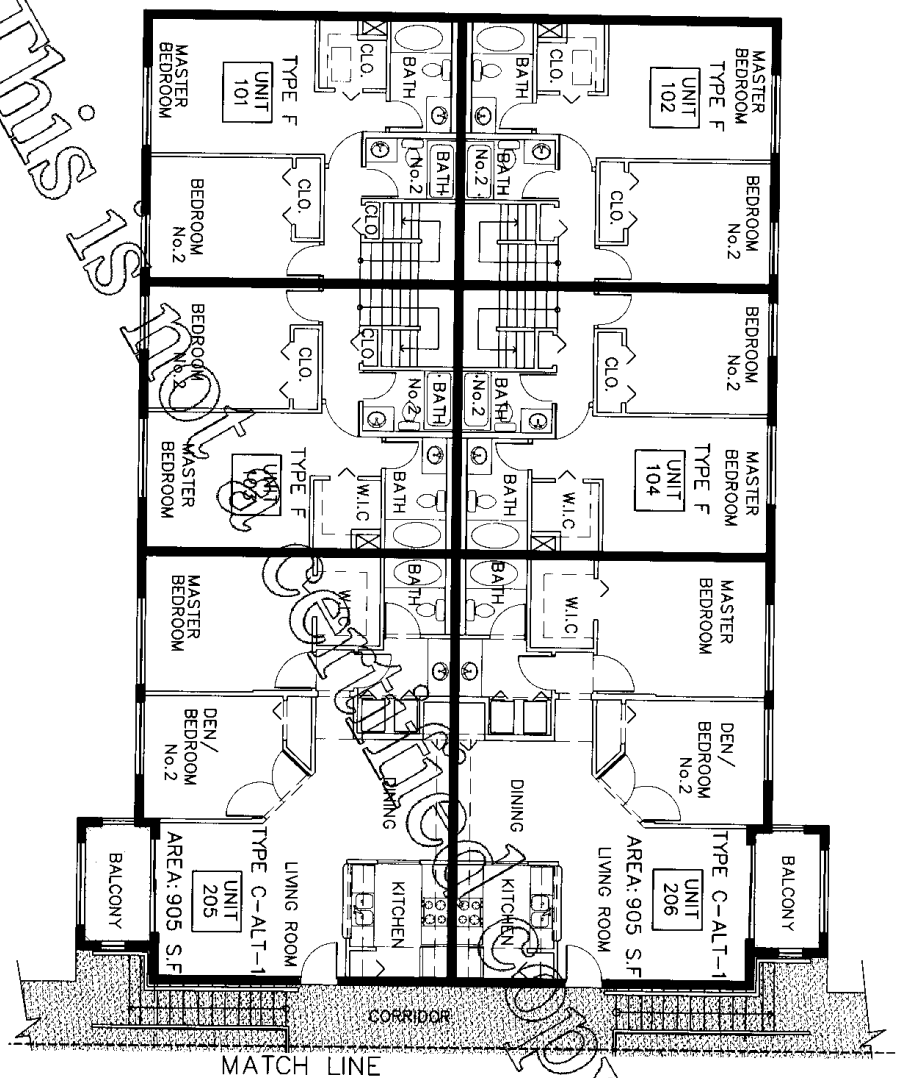


LEGEND

COMMON ELEMENTS



LIMITED COMMON ELEMENTS

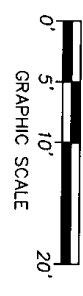MILANO, A LUXURY CONDOMINIUM
 SECOND FLOOR PLAN
 BUILDING 1727 (4) TYPE V




J. BONFILL & ASSOCIATES, INC.
 ARCHITECTS-LAND SURVEYORS-PLANNERS
 9360 S.W. 72nd STREET, MIAMI, FLORIDA 33173
 PH. (305) 598-8383, FAX (305) 598-0023
 DATE: February 2nd, 2004.





- LEGEND**
-  COMMON ELEMENTS
 -  LIMITED COMMON ELEMENTS

COPY

MATCH LINE

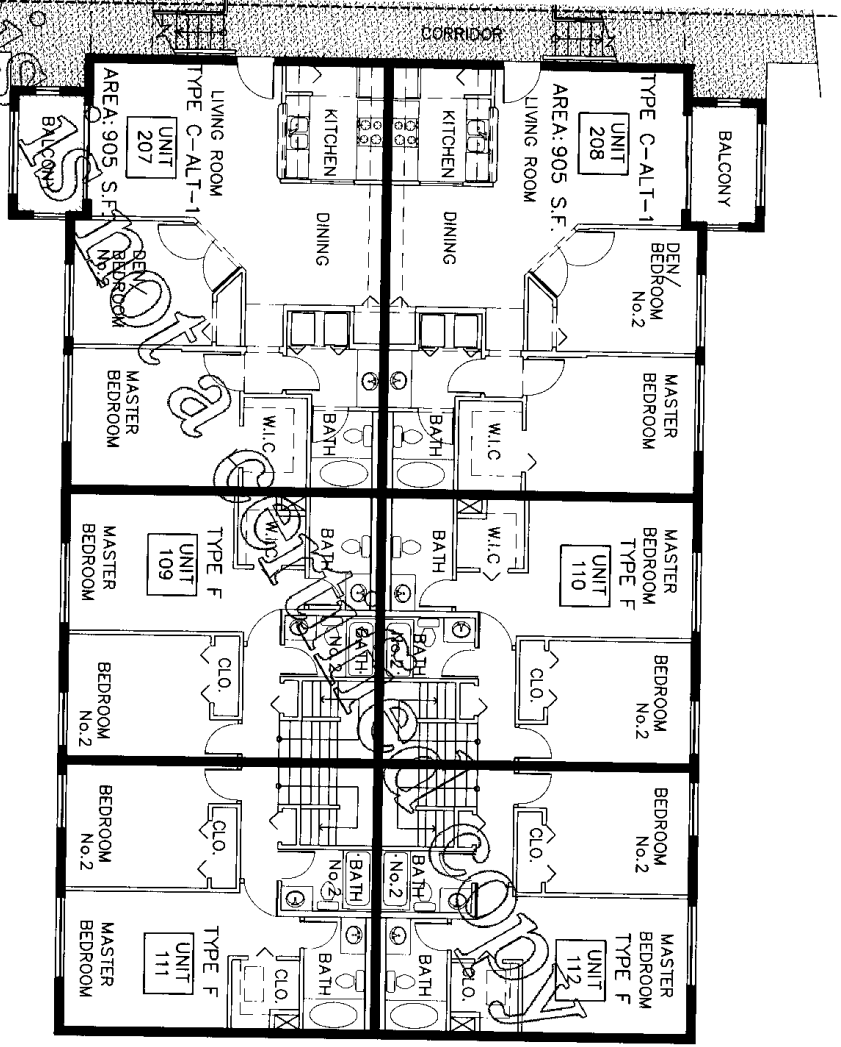

MILANO, A LUXURY CONDOMINIUM
FIRST FLOOR PLAN
BUILDING 1727(4) TYPE V

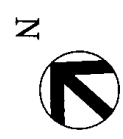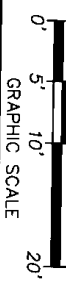

J. BONFILL & ASSOCIATES, INC.
 ARCHITECTS-LAND SURVEYORS-PLANNERS
 9360 S.W. 72nd STREET, MIAMI, FLORIDA 33173
 PH. (305) 598-8383, FAX (305) 598-0023
 DATE: February 2nd, 2004.